

**THIS SIDE OF TEMPLATE FOR INSIDE OF RH/RHR DOORS**

88305 REV0



Tellcard Systems  
 144 Newport Rd  
 Leola, PA 17540  
 855-200-2611  
 www.tellcardsys.com




**ANSI STANDARD:**  
 EMR SERIES MORTISE LOCKS ARE INSTALLED  
 FOLLOWING THE DOOR AND FRAME REQUIREMENTS  
 FOUND IN ANSI/BHMA A156.13-2002.

**DOORS:**  
 REINFORCEMENT IS REQUIRED PER ANSI A115.1-1991.

**DOOR THICKNESS:**  
 STANDARD DOOR THICKNESS IS 1-3/4".  
 CONSULT FACTORY FOR OTHER DOOR SIZES.

**SILENCERS AND WEATHER STRIPPING:**  
 PROVISIONS MUST BE MADE TO ALLOW PROPER DOOR  
 CLOSURE WHEN USING DOOR SILENCERS, WEATHER  
 STRIPPING OR SOUND PROOFING.

**Installation  
 Template for  
 EMR Mortise  
 Locksets**

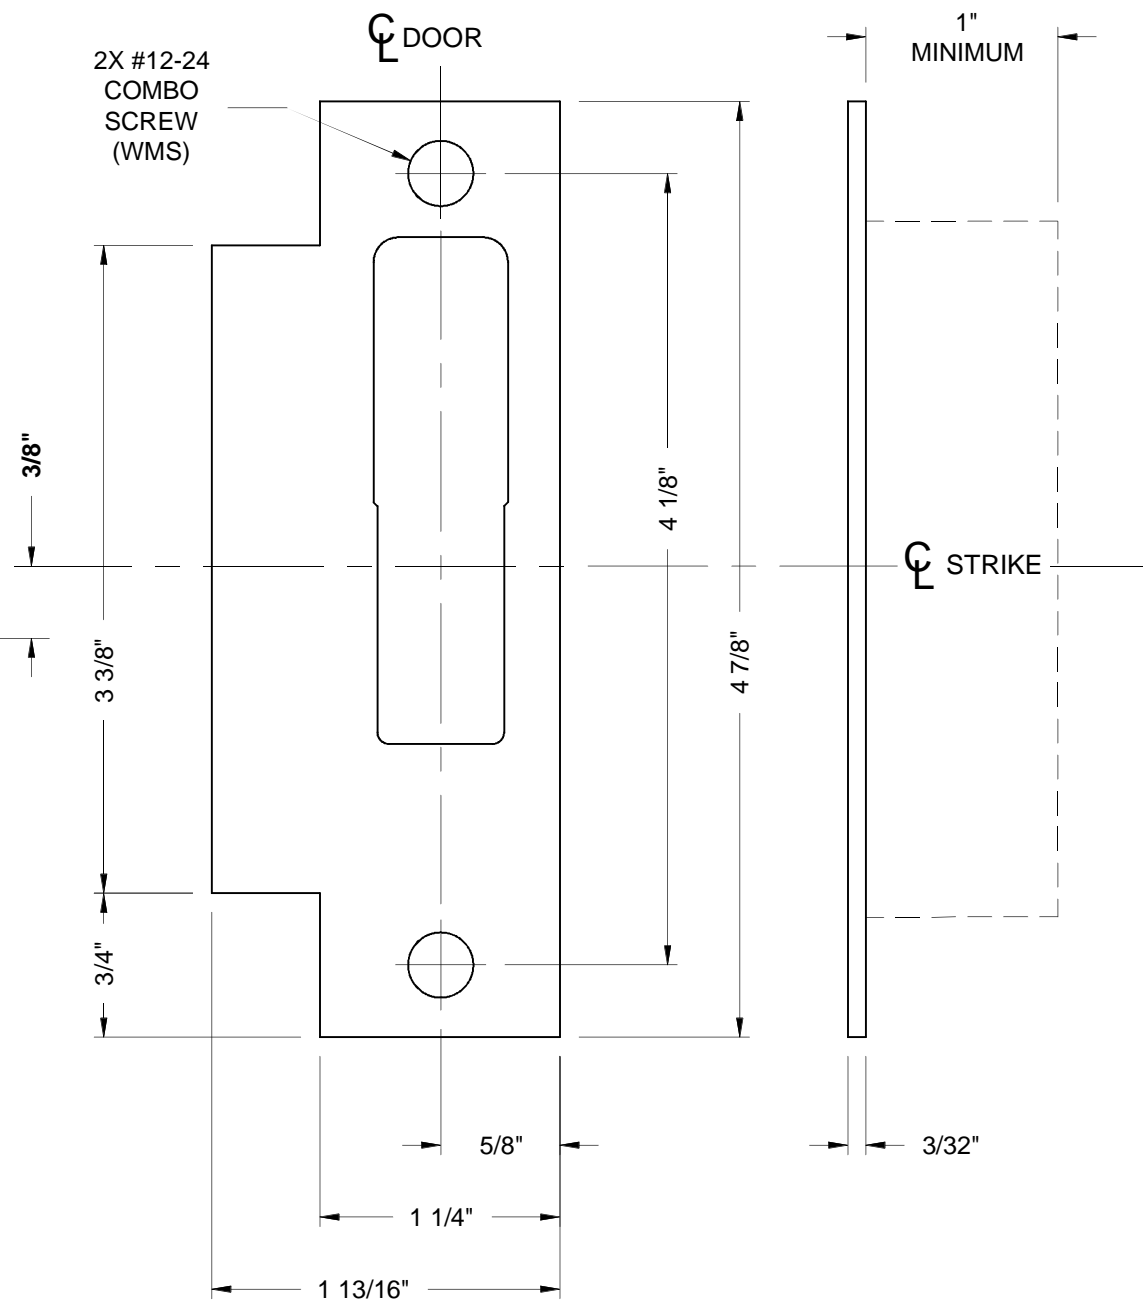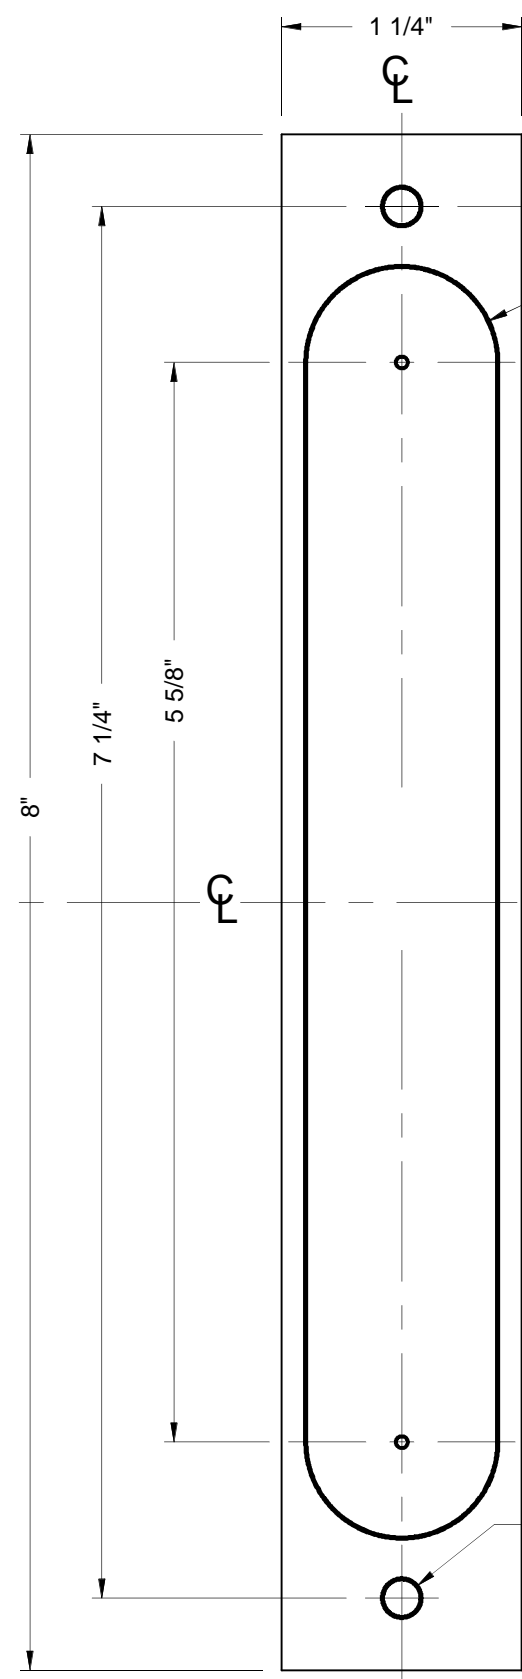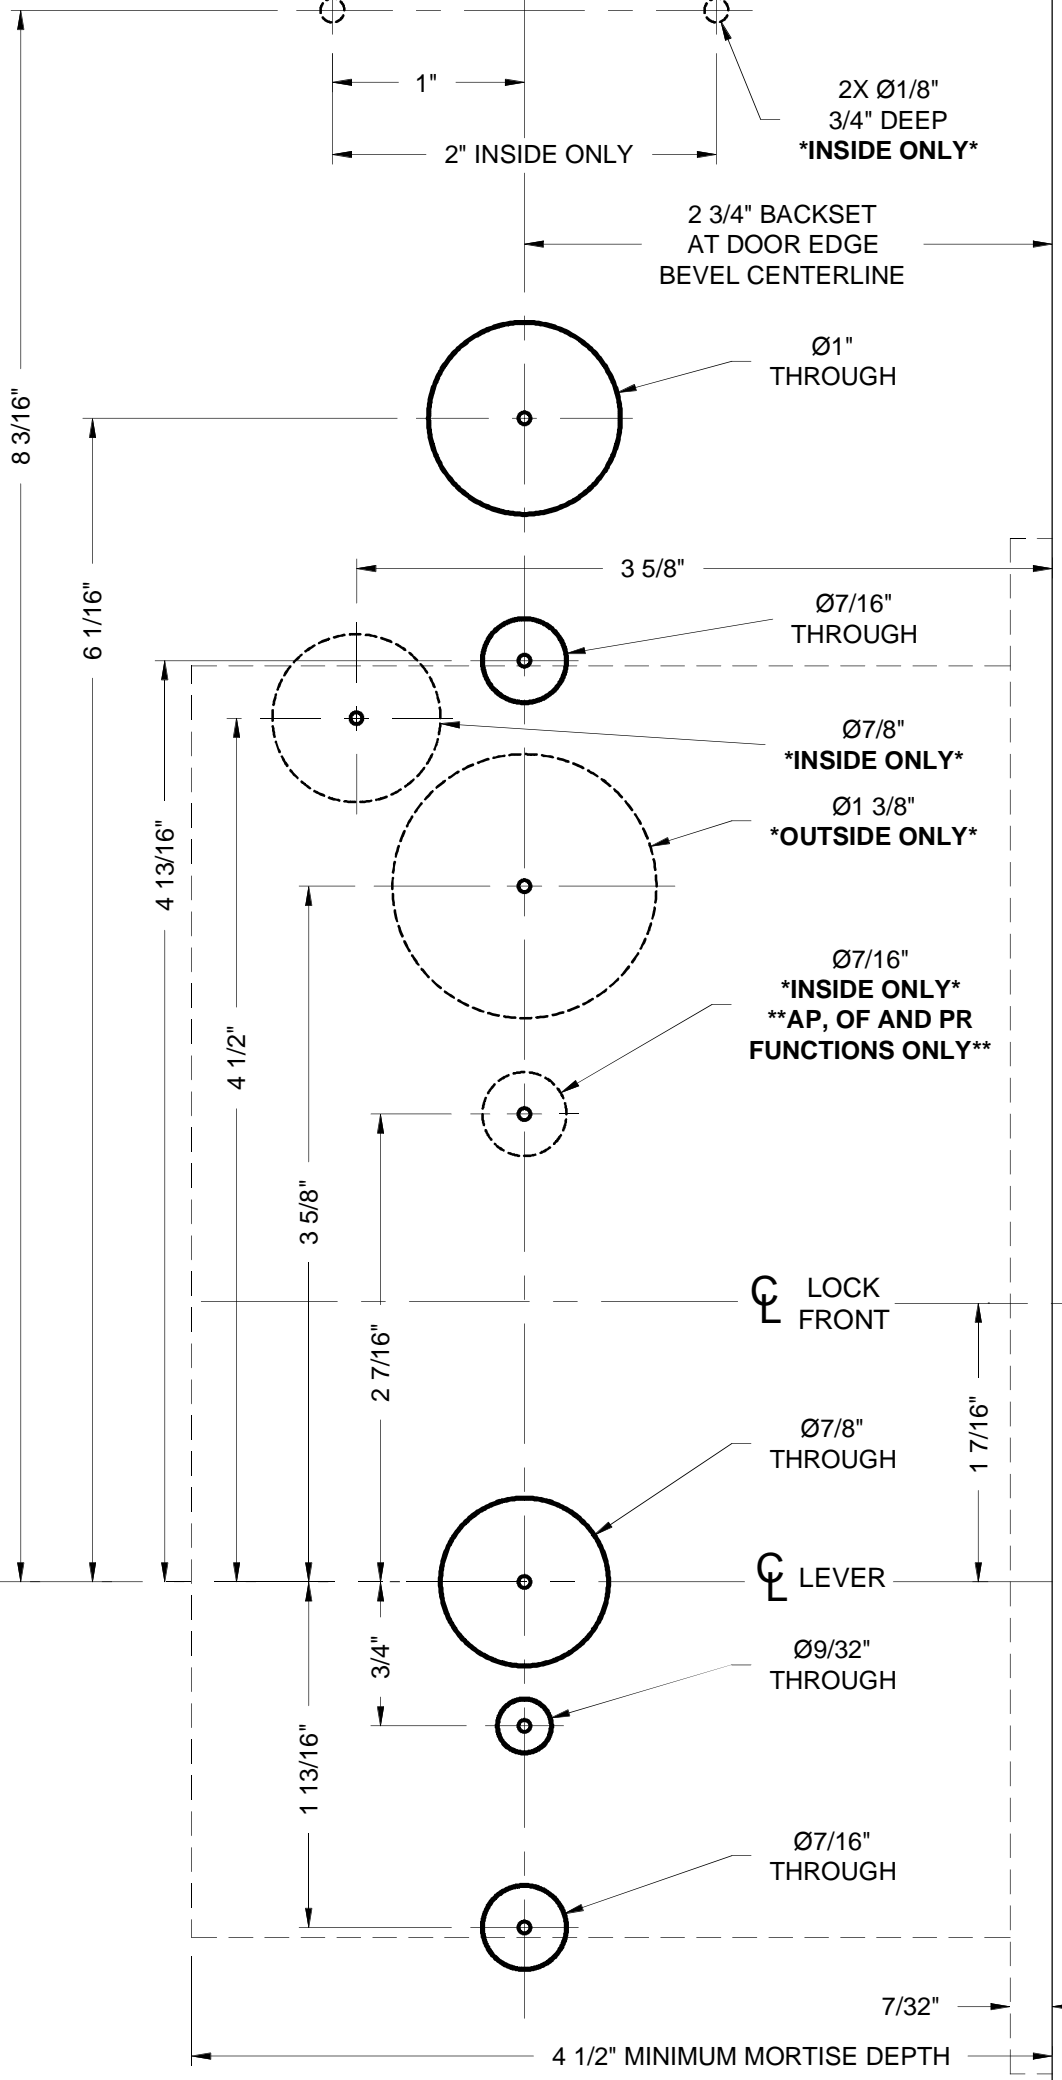



Tellcard Systems  
 144 Newport Rd  
 Leola, PA 17540  
 855-200-2611  
 www.tellcardsys.com

## Installation Template for EMR Mortise Locksets

### THIS SIDE OF TEMPLATE FOR INSIDE OF LH/LHR DOORS

88305 REV0

**ANSI STANDARD:**  
 EMR SERIES MORTISE LOCKS ARE INSTALLED  
 FOLLOWING THE DOOR AND FRAME REQUIREMENTS  
 FOUND IN ANSI/BHMA A156.13-2002.

**DOORS:**  
 REINFORCEMENT IS REQUIRED PER ANSI A115.1-1991.

**DOOR THICKNESS:**  
 STANDARD DOOR THICKNESS IS 1-3/4".  
 CONSULT FACTORY FOR OTHER DOOR SIZES.

**SILENCERS AND WEATHER STRIPPING:**  
 PROVISIONS MUST BE MADE TO ALLOW PROPER DOOR  
 CLOSURE WHEN USING DOOR SILENCERS, WEATHER  
 STRIPPING OR SOUND PROOFING.

